



 <div> Wienerberger d.o.o. Boreci 49, SI-9242 Križevci pri Ljutomeru tel. +386 (0)2 588 86 00 fax. +386 (0)2 741 86 13 office.si@wienerberger.com </div>	
Detajli kritja s strešnikom Zarezni Bobrovec	
Vsebina:	Detajl kapi
Merilo:	M 1:10

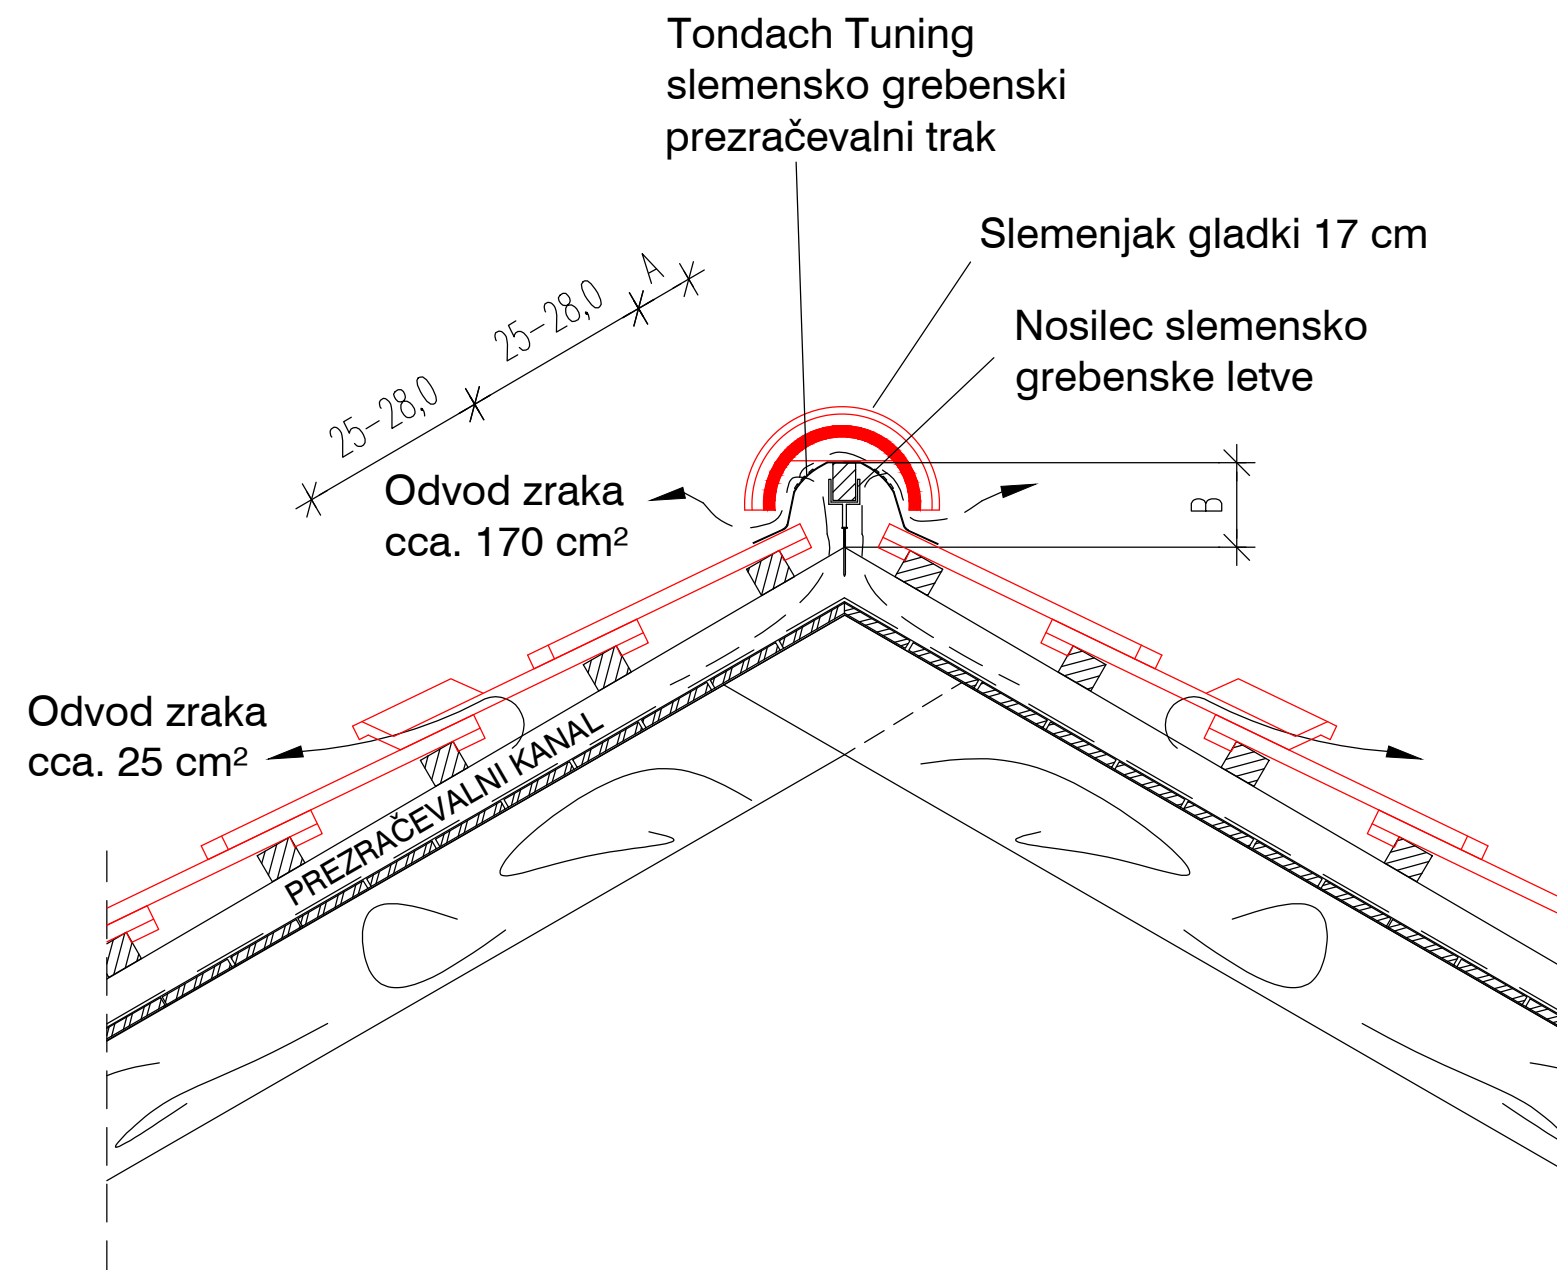


LETEV 4x5 cm		
naklon	A (cm)	B (cm)
35°	5,5	9,6
40°	5,5	9,0
45°	5,0	8,4
50°	5,0	7,8

 <div> Wienerberger d.o.o. Borci 49, SI-9242 Križevci pri Ljutomeru tel. +386 (0)2 588 86 00 fax. +386 (0)2 741 86 13 office.si@wienerberger.com </div>	
Detalji kritja s strešnikom Zarezni Bobrovec	
Vsebina:	Detajl slemena
Merilo:	M 1:10

- Tondach Zarezni Bobrovec
- Letvanje od 25,0 do 28,0 cm
- Prečne letve min. 5 cm
- Tondach Tuning sekundarna kritina
FOL-S/FOL-K/FOL MONO DT*
- Opaž
- Špirovec

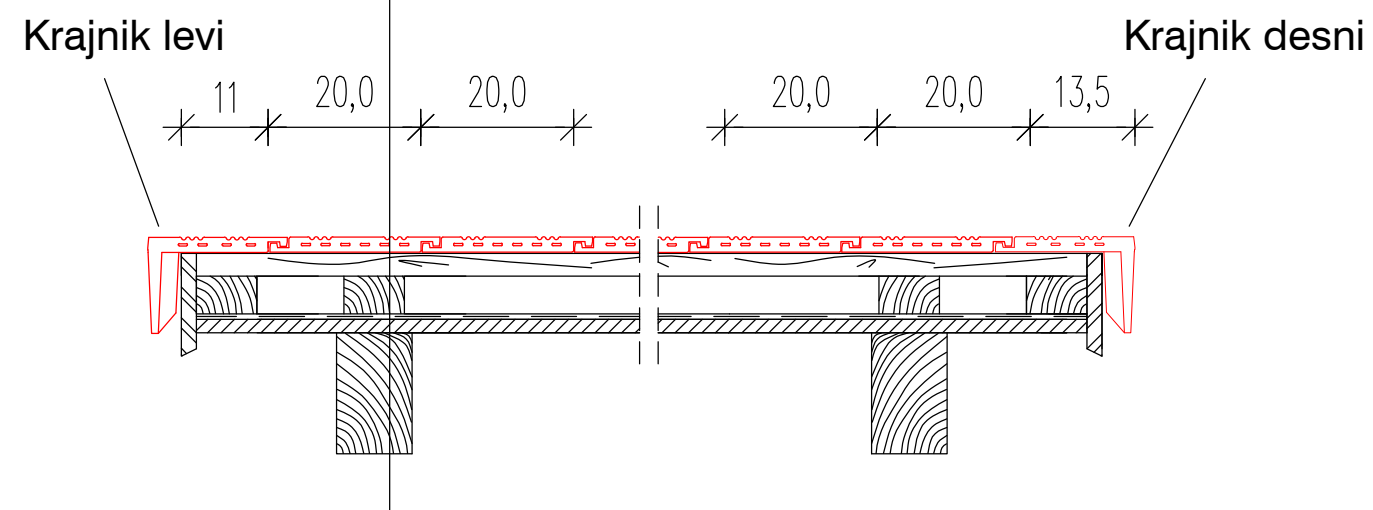


 Wienerberger d.o.o.
 Boreci 49, SI-9242 Križevci pri Ljutomeru
 tel. +386 (0)2 588 86 00
 fax. +386 (0)2 741 86 13
 office.sl@wienerberger.com

Detajli kritja s strešnikom
 Zarezni Bobrovec

Vsebina: Detajl vgradnje krajnikov

Merilo: M 1:10