


Detajl Porotherm 25-38 IZO Profi

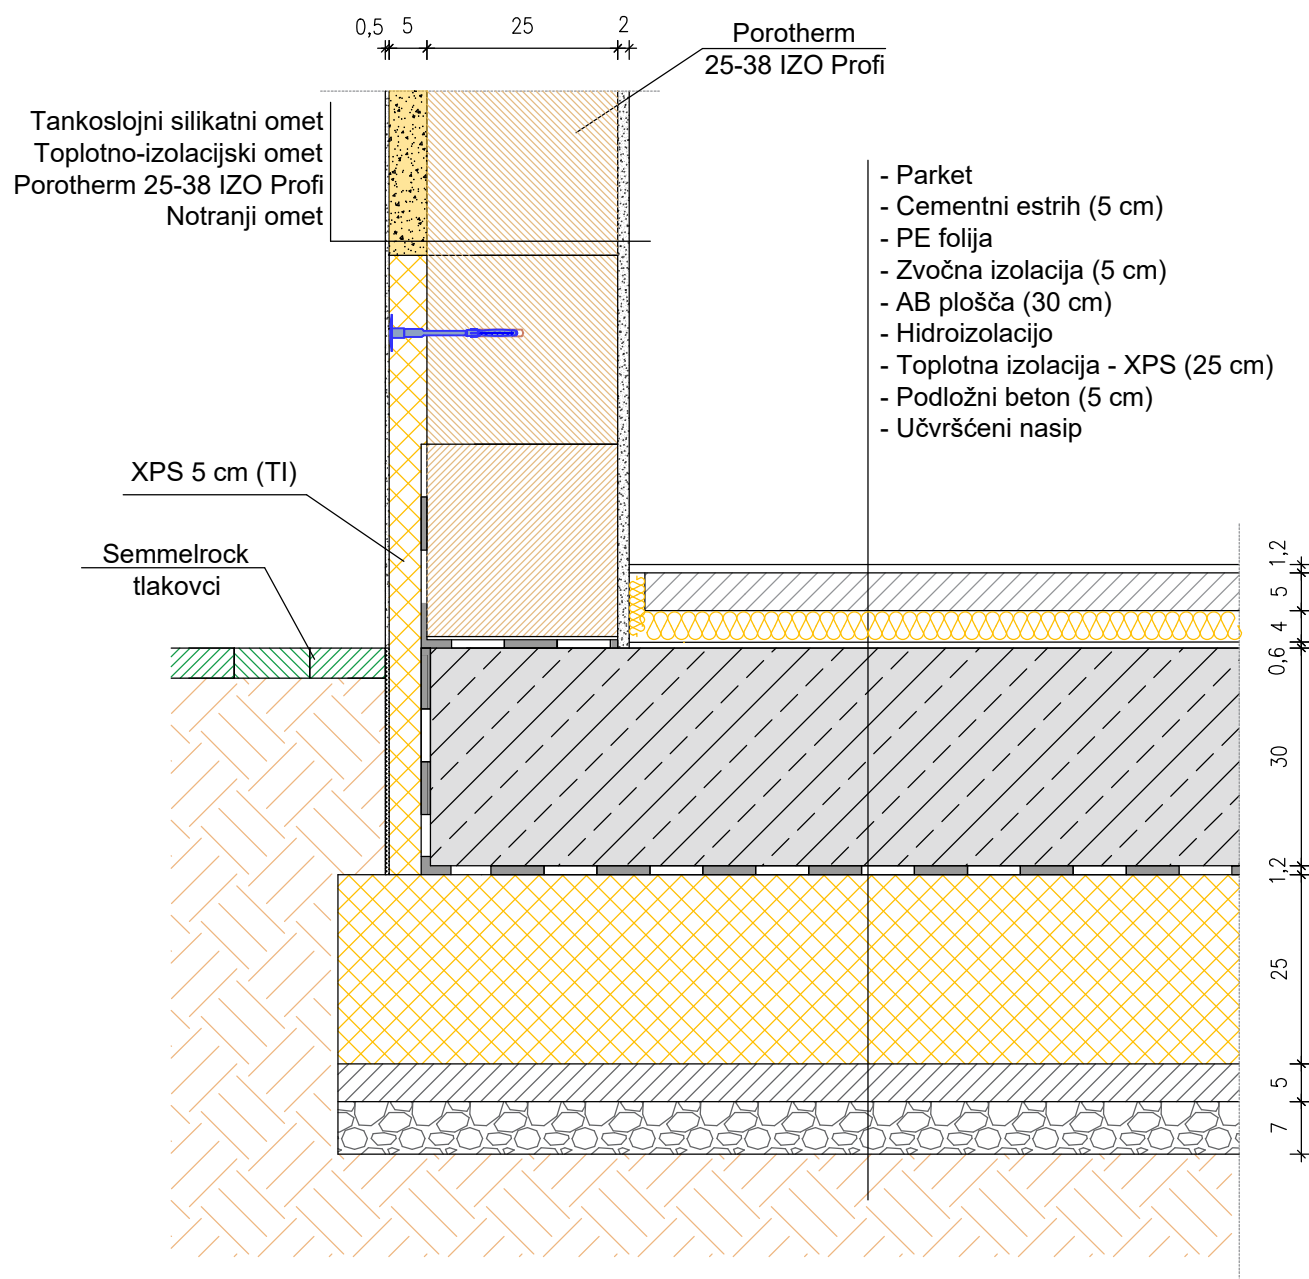

Detajl spoja zunanje stene Porotherm 25-38 IZO Profi z temeljno ploščo

M 1:10 (DIN A4)


Detajl **Porotherm 25-38 IZO Profi**



Tankoslojni silikatni omet
 Toplotno-izolacijski omet
 Porotherm 25-38 IZO Profi
 Notranji omet

XPS 5 cm (TI)

Dvoslojno IZO steklo
 z LOW-E premazom

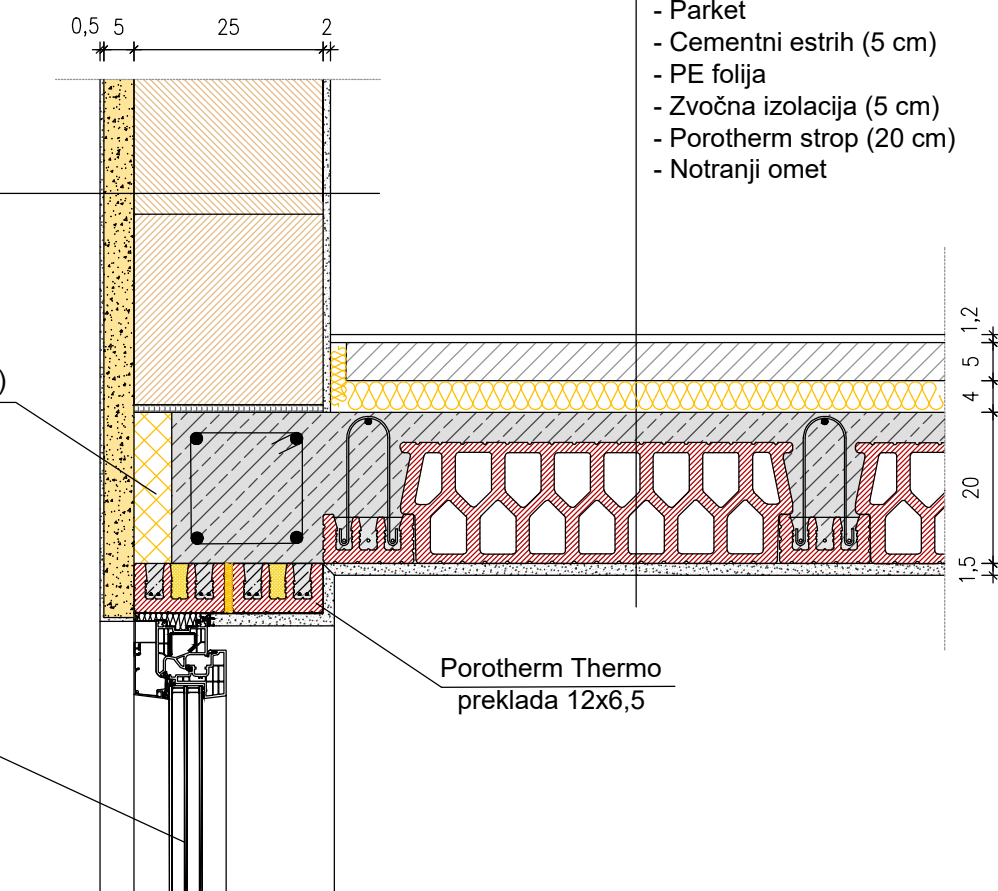


- Parket
- Cementni estrih (5 cm)
- PE folija
- Zvočna izolacija (5 cm)
- Porotherm strop (20 cm)
- Notranji omet

Porotherm Thermo
 preklada 12x6,5

Reševanje toplotnega mostu na stičišču
 preklade in Porotherm stropa v steni Porotherm
 25-38 IZO Profi

M 1:10 (DIN A4)

Detajl **Porotherm 25-38 IZO Profi**

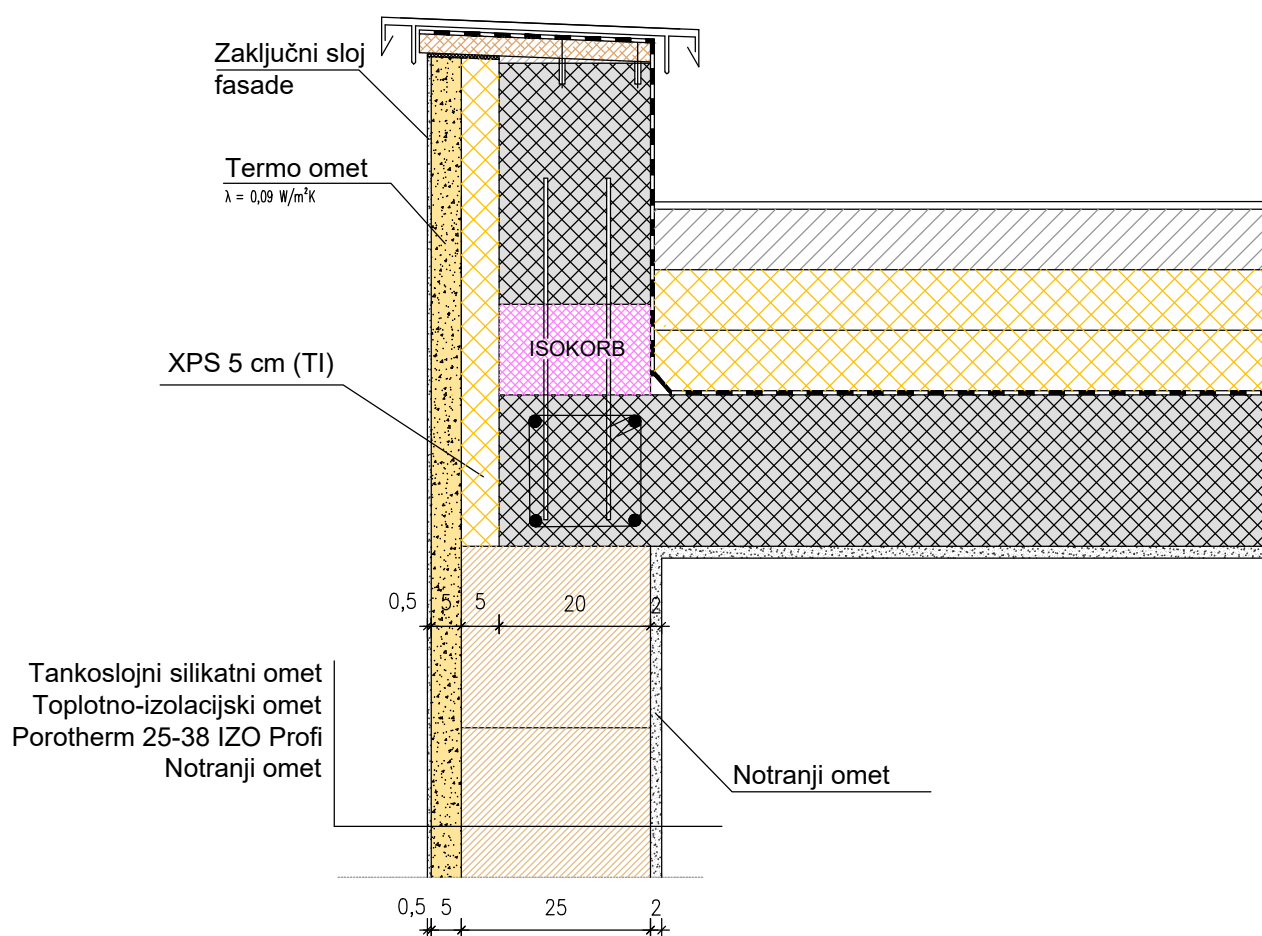


Detajl povezave podstrešja in stene Porotherm
 25-38 IZO Profi

M 1:10 (DIN A4)


Detajl Porotherm 25-38 IZO Profi



1. vrsta

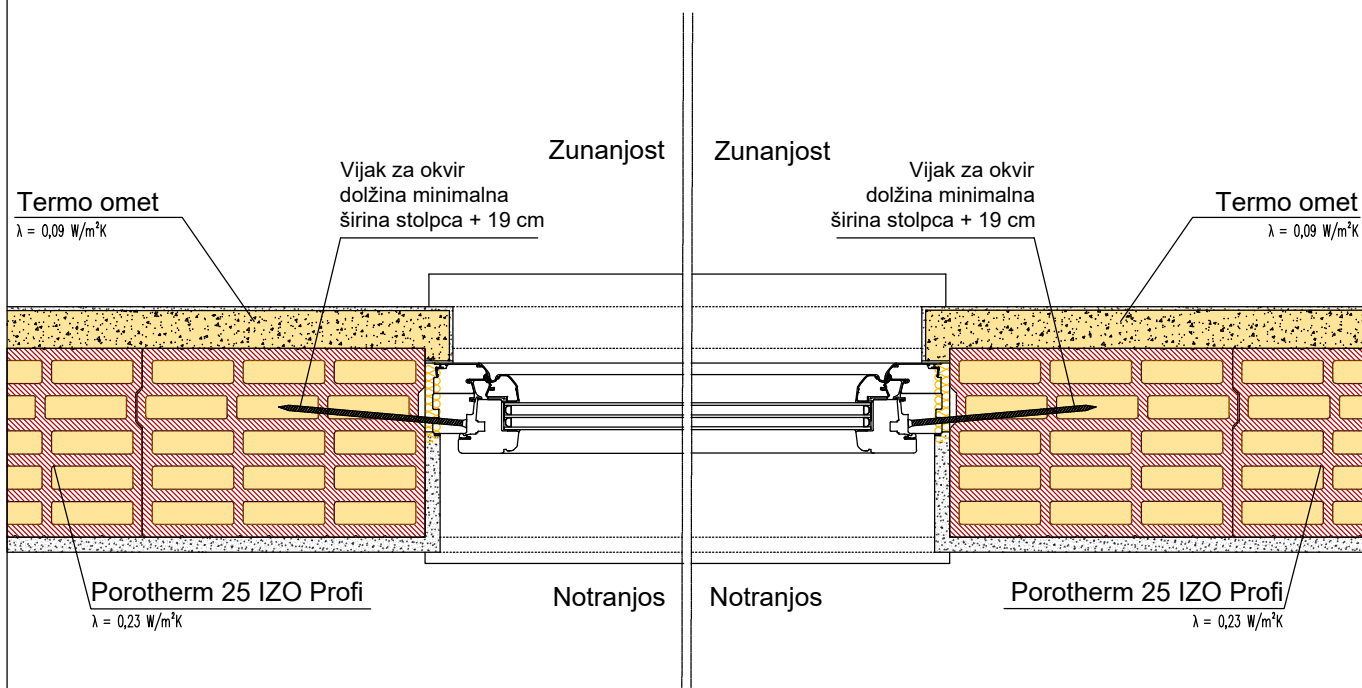


2. vrsta

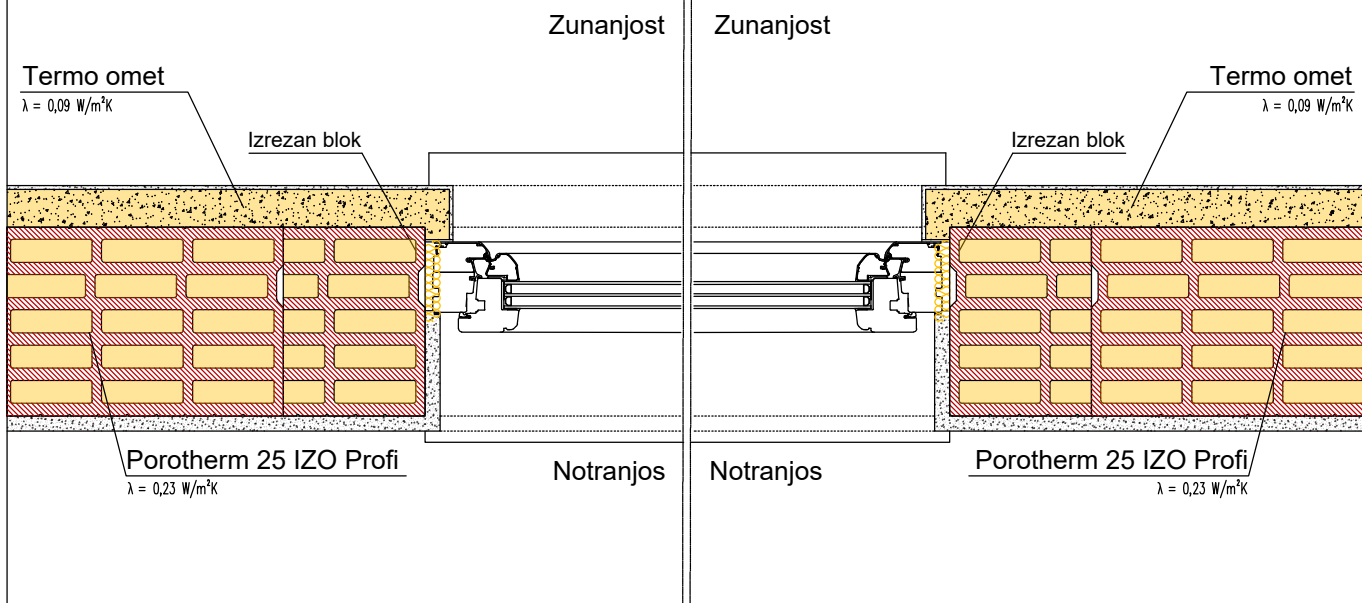

Detajl okna v steni Porotherm 25-38 IZO Profi

M 1:10 (DIN A4)


Detajl Porotherm 25-38 IZO Profi

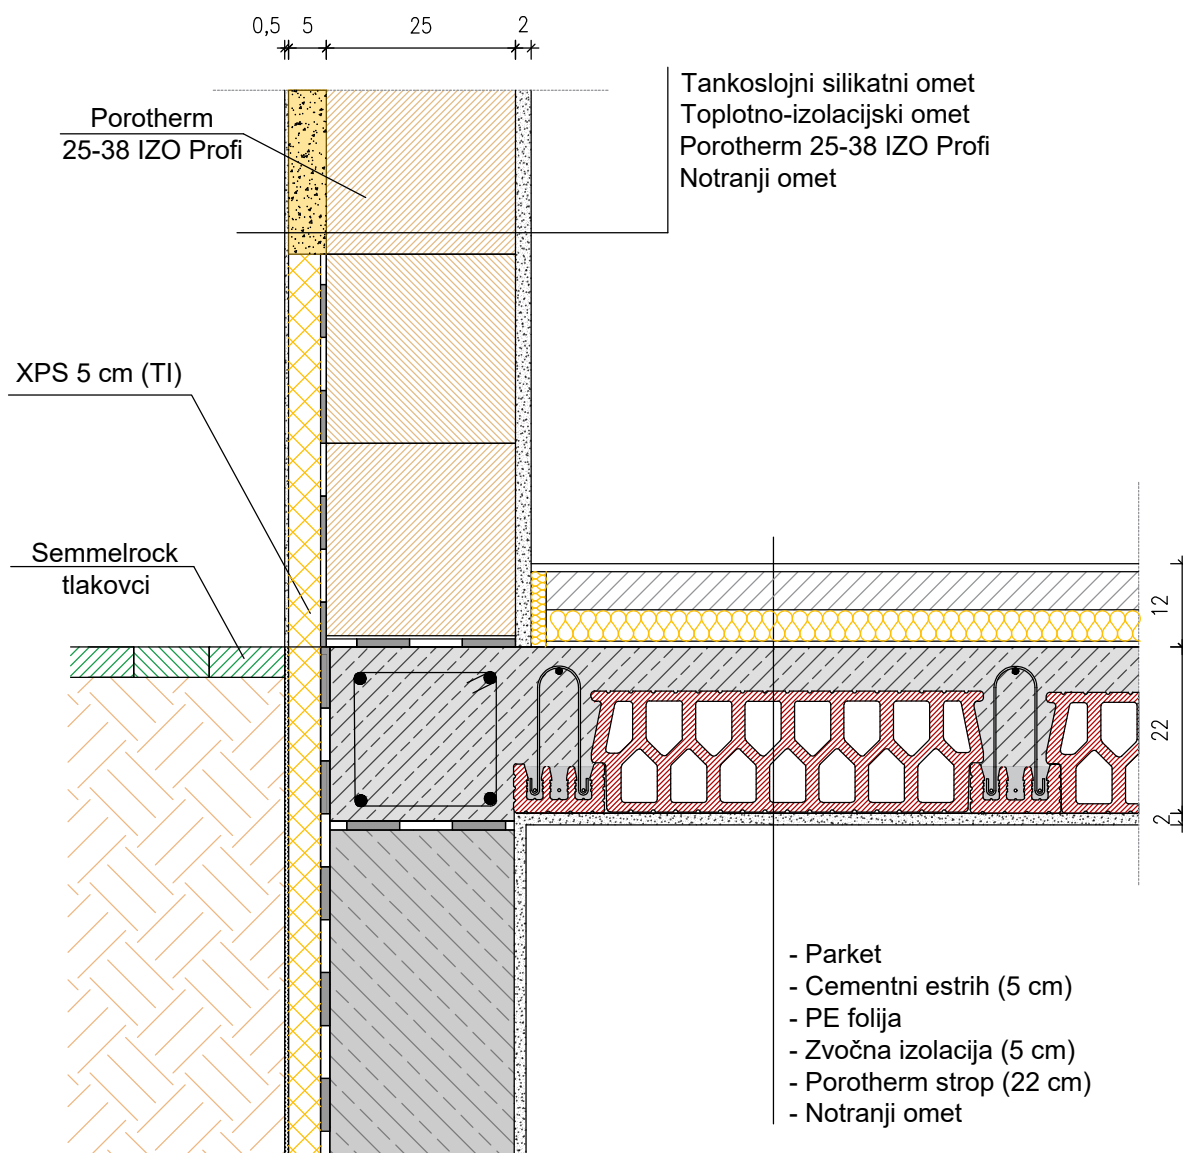

Detajl povezave zunanje nosilne stene 25-38
IZO Profi s kletno stropno ploščo

M 1:10 (DIN A4)

Detajl **Porotherm 25-38 IZO Profi**

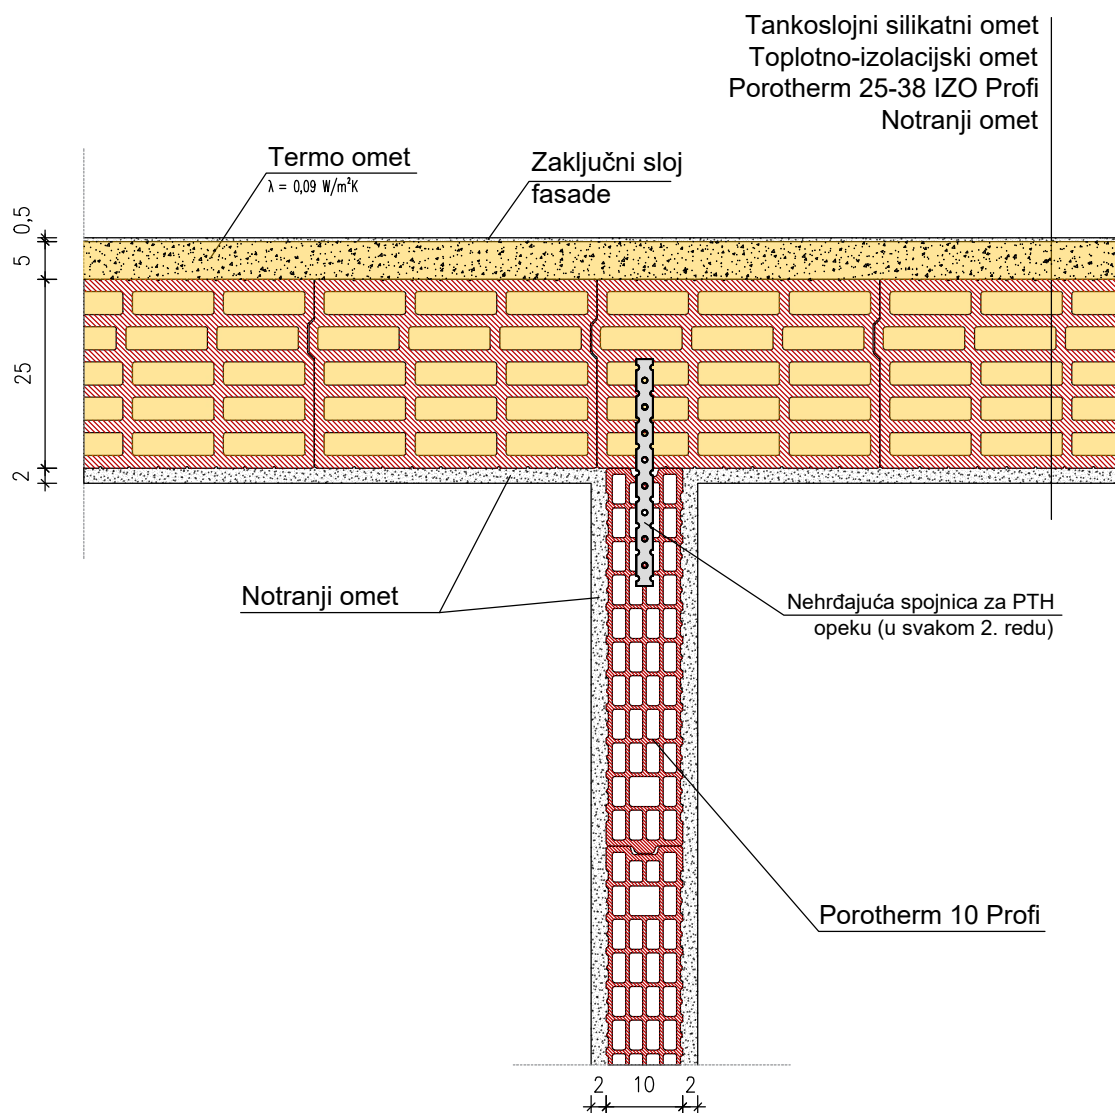


Detajl povezave zunanje nosilne stene 25-38
 IZO Profi s predelno steno 10 Profi

M 1:10 (DIN A4)



Detajl Porotherm 25-38 IZO Profi



1. vrsta

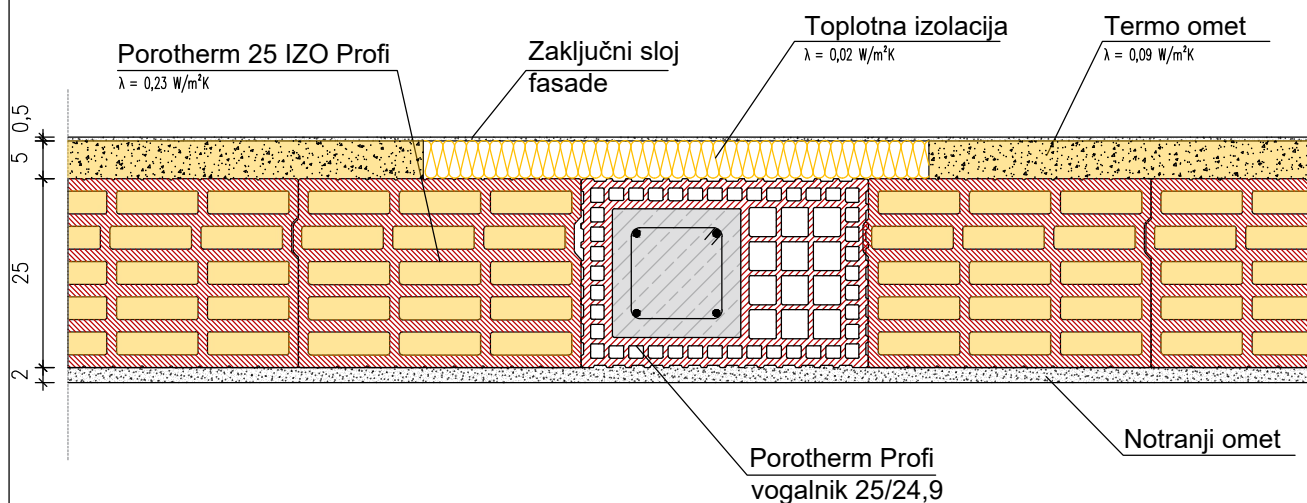


2. vrsta

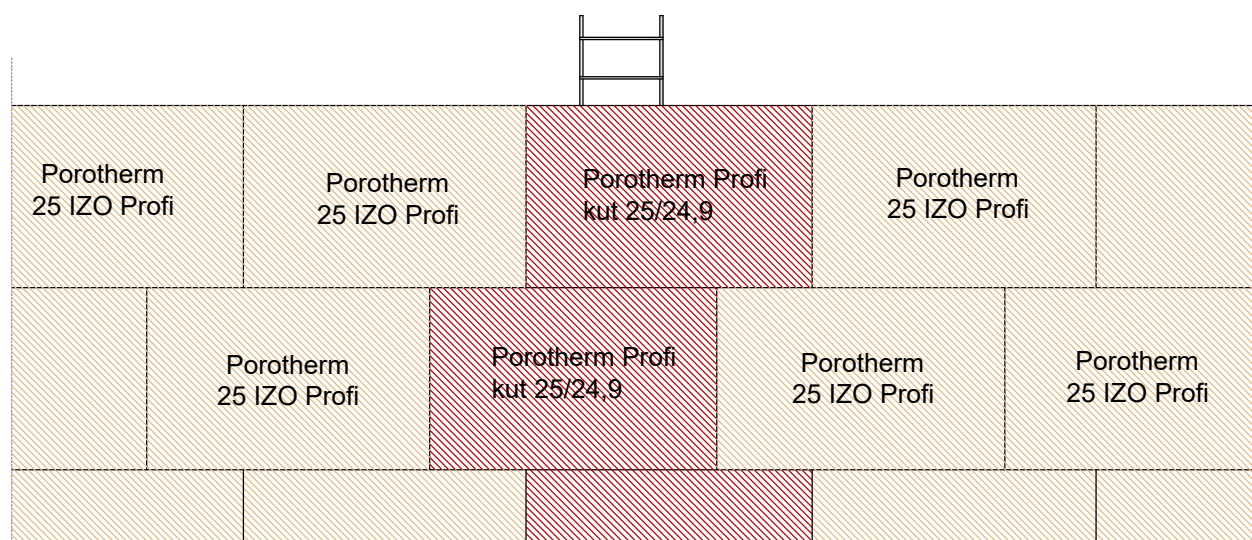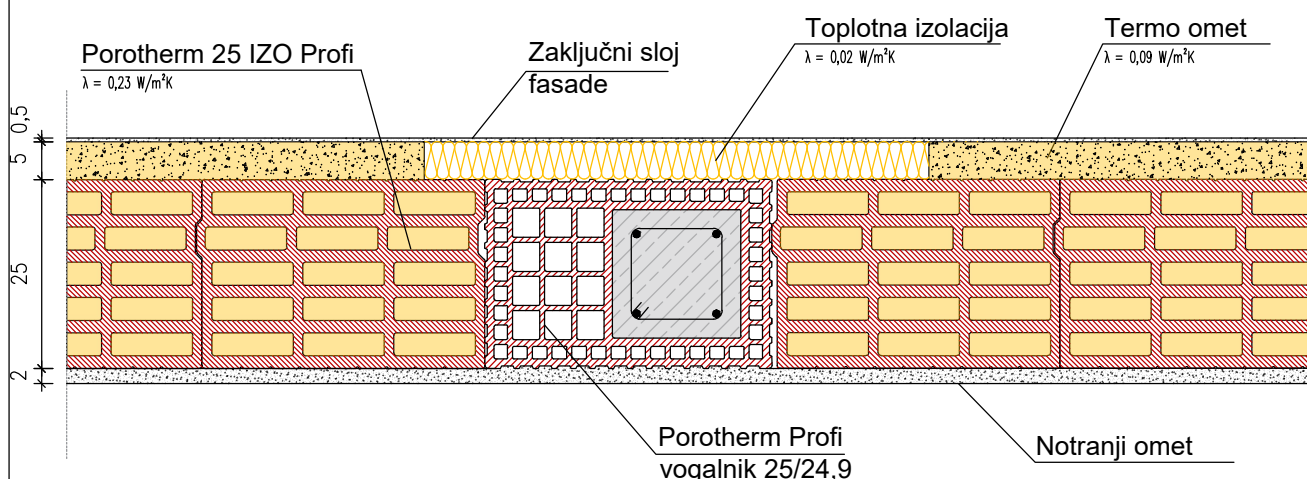


Detajl priključka zunanje nosilne stene 25-38
IZO Profi z vogalom Porotherm Profi 25

M 1:10 (DIN A4)


1. vrsta

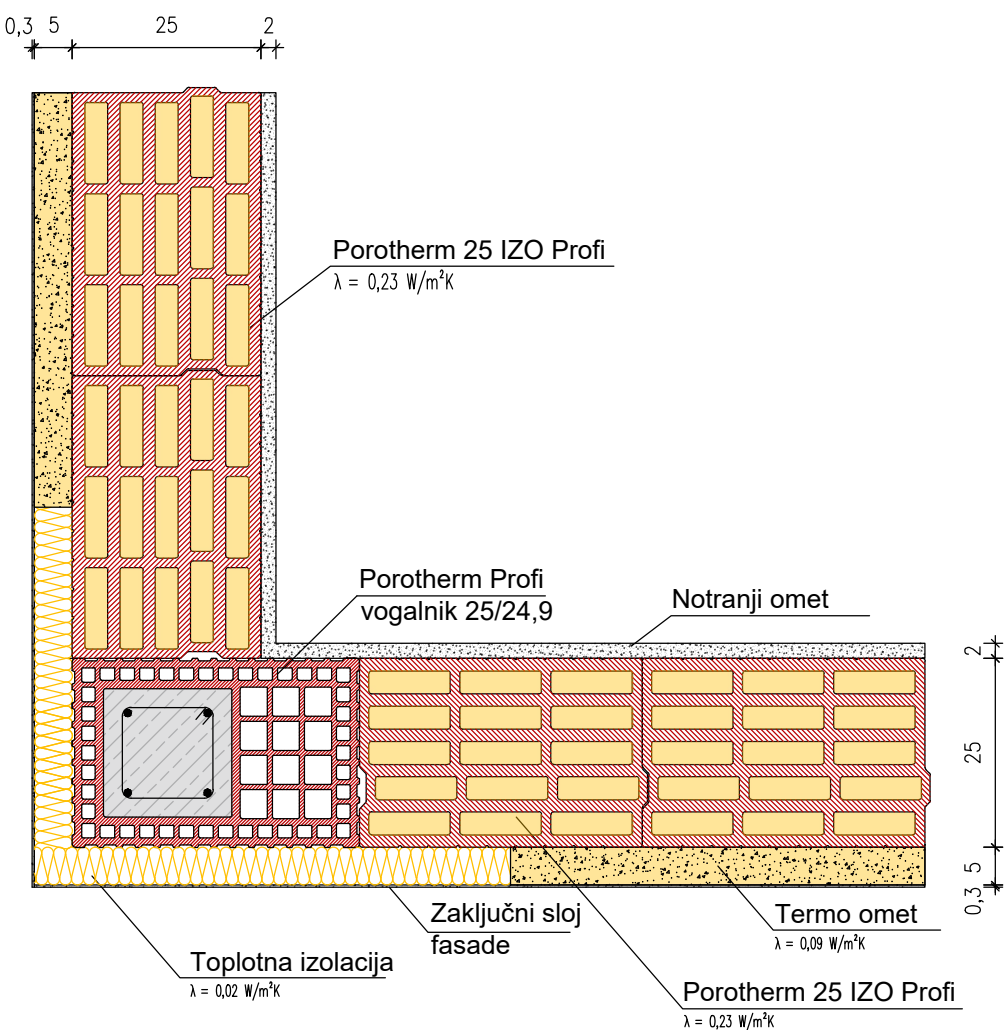


2. vrsta

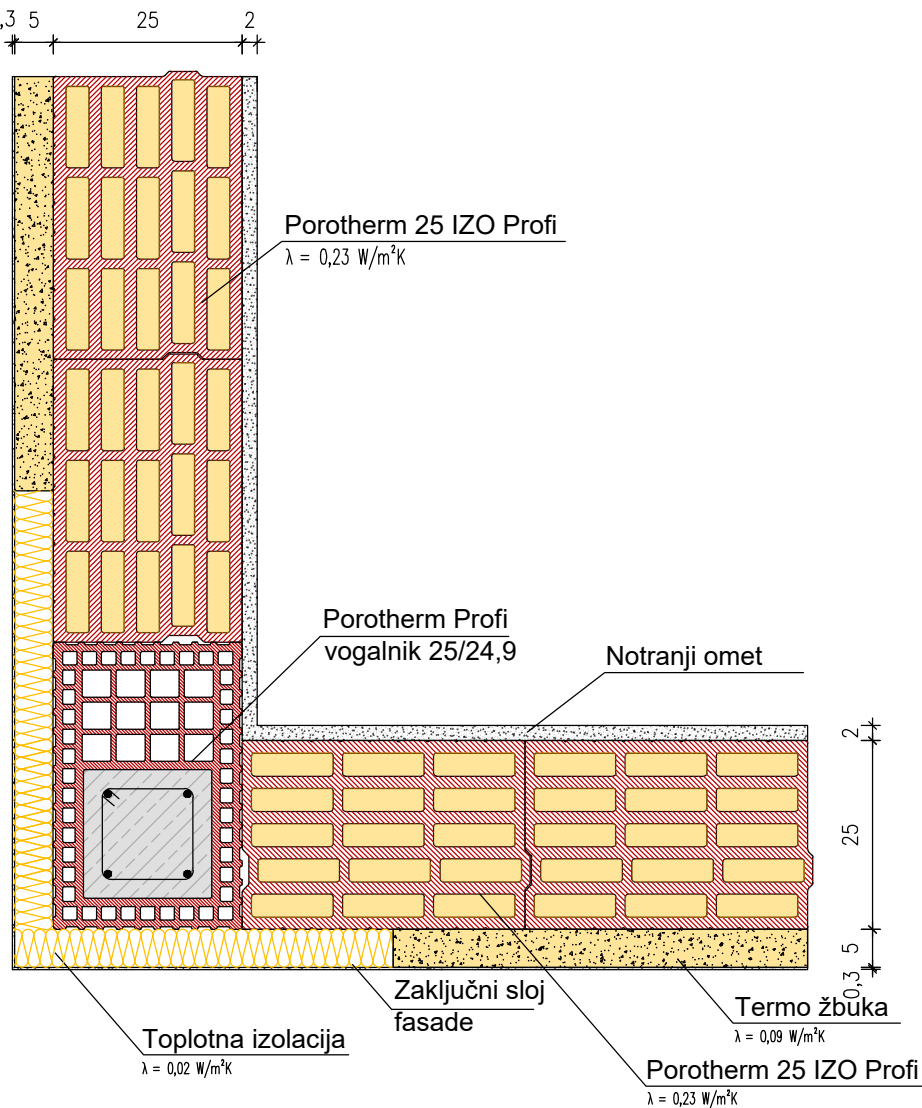


Neparan red opeke

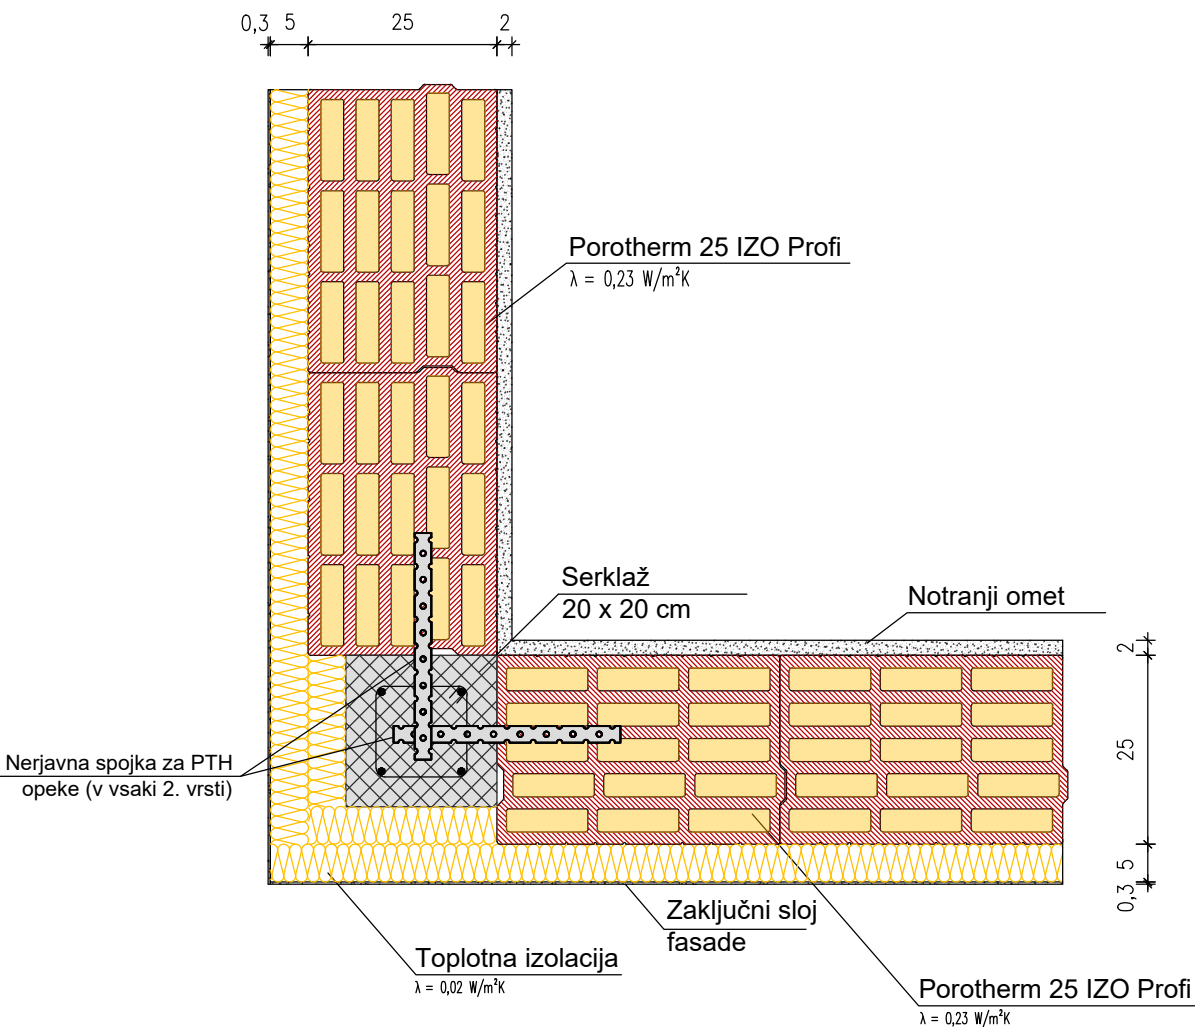

Paran red opeke

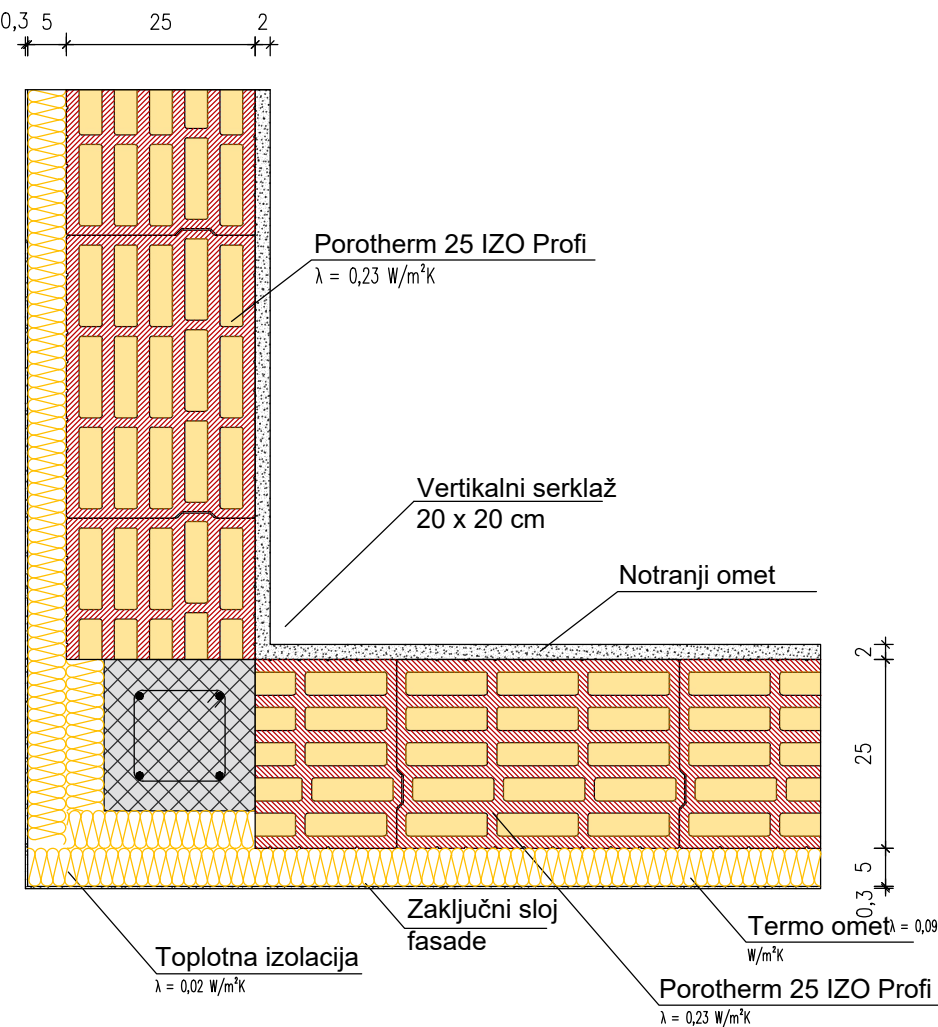

Detajl Porotherm 25-38 IZO Profi

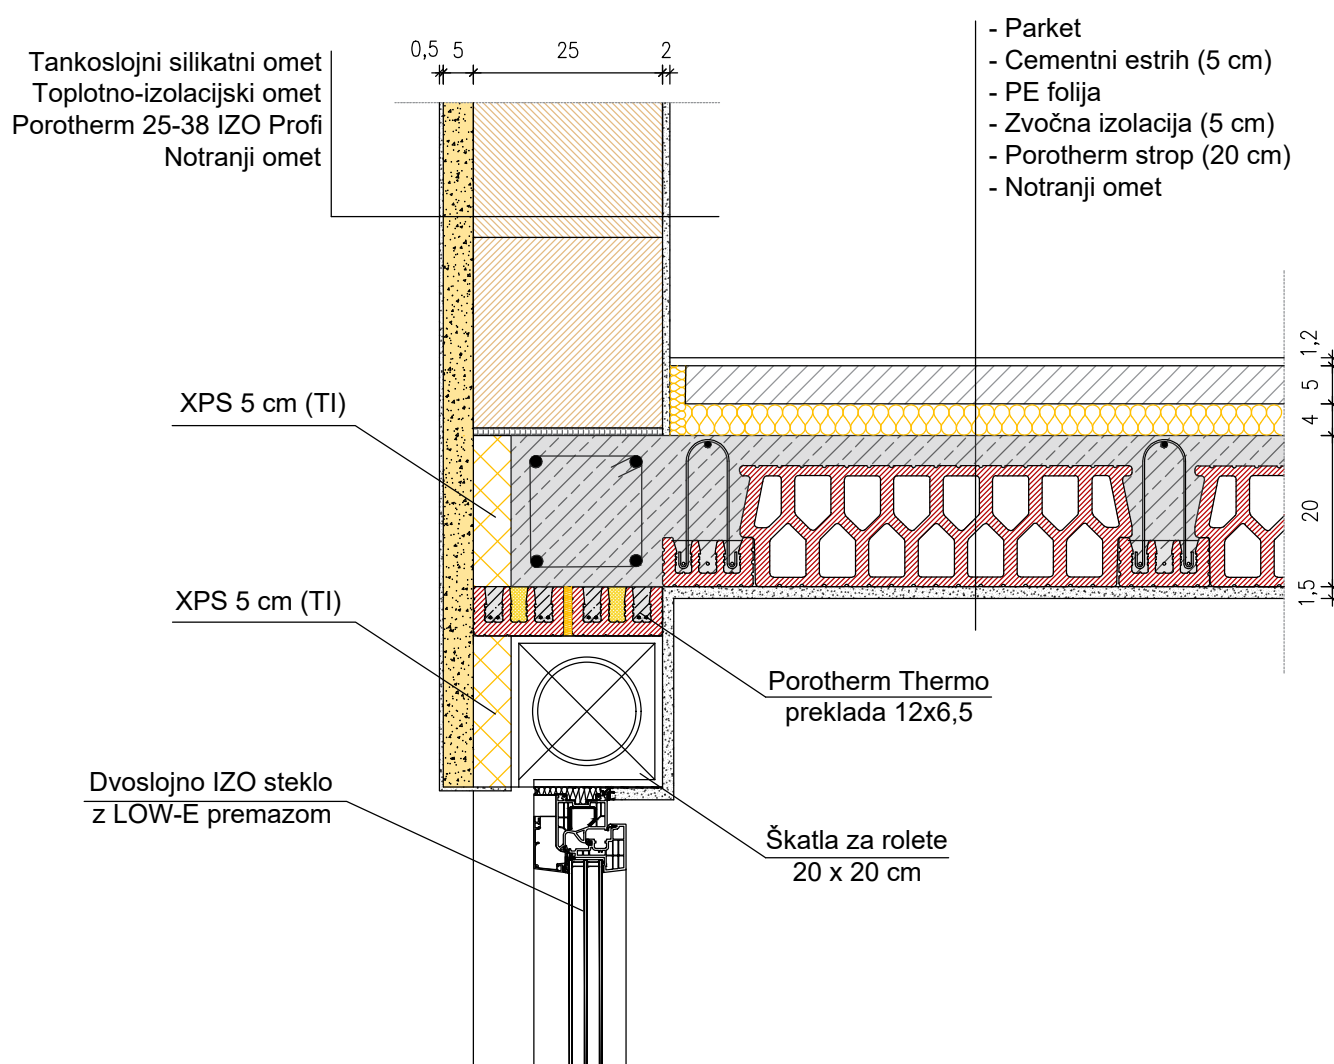


Reševanje toplotnega mostu na stičišču preklade
in Porotherm stropa v steni Porotherm 25-38 IZO
Profi s škatlo za rolete

M 1:10 (DIN A4)

Detajl Porotherm 25-38 IZO Profi


Wienerberger

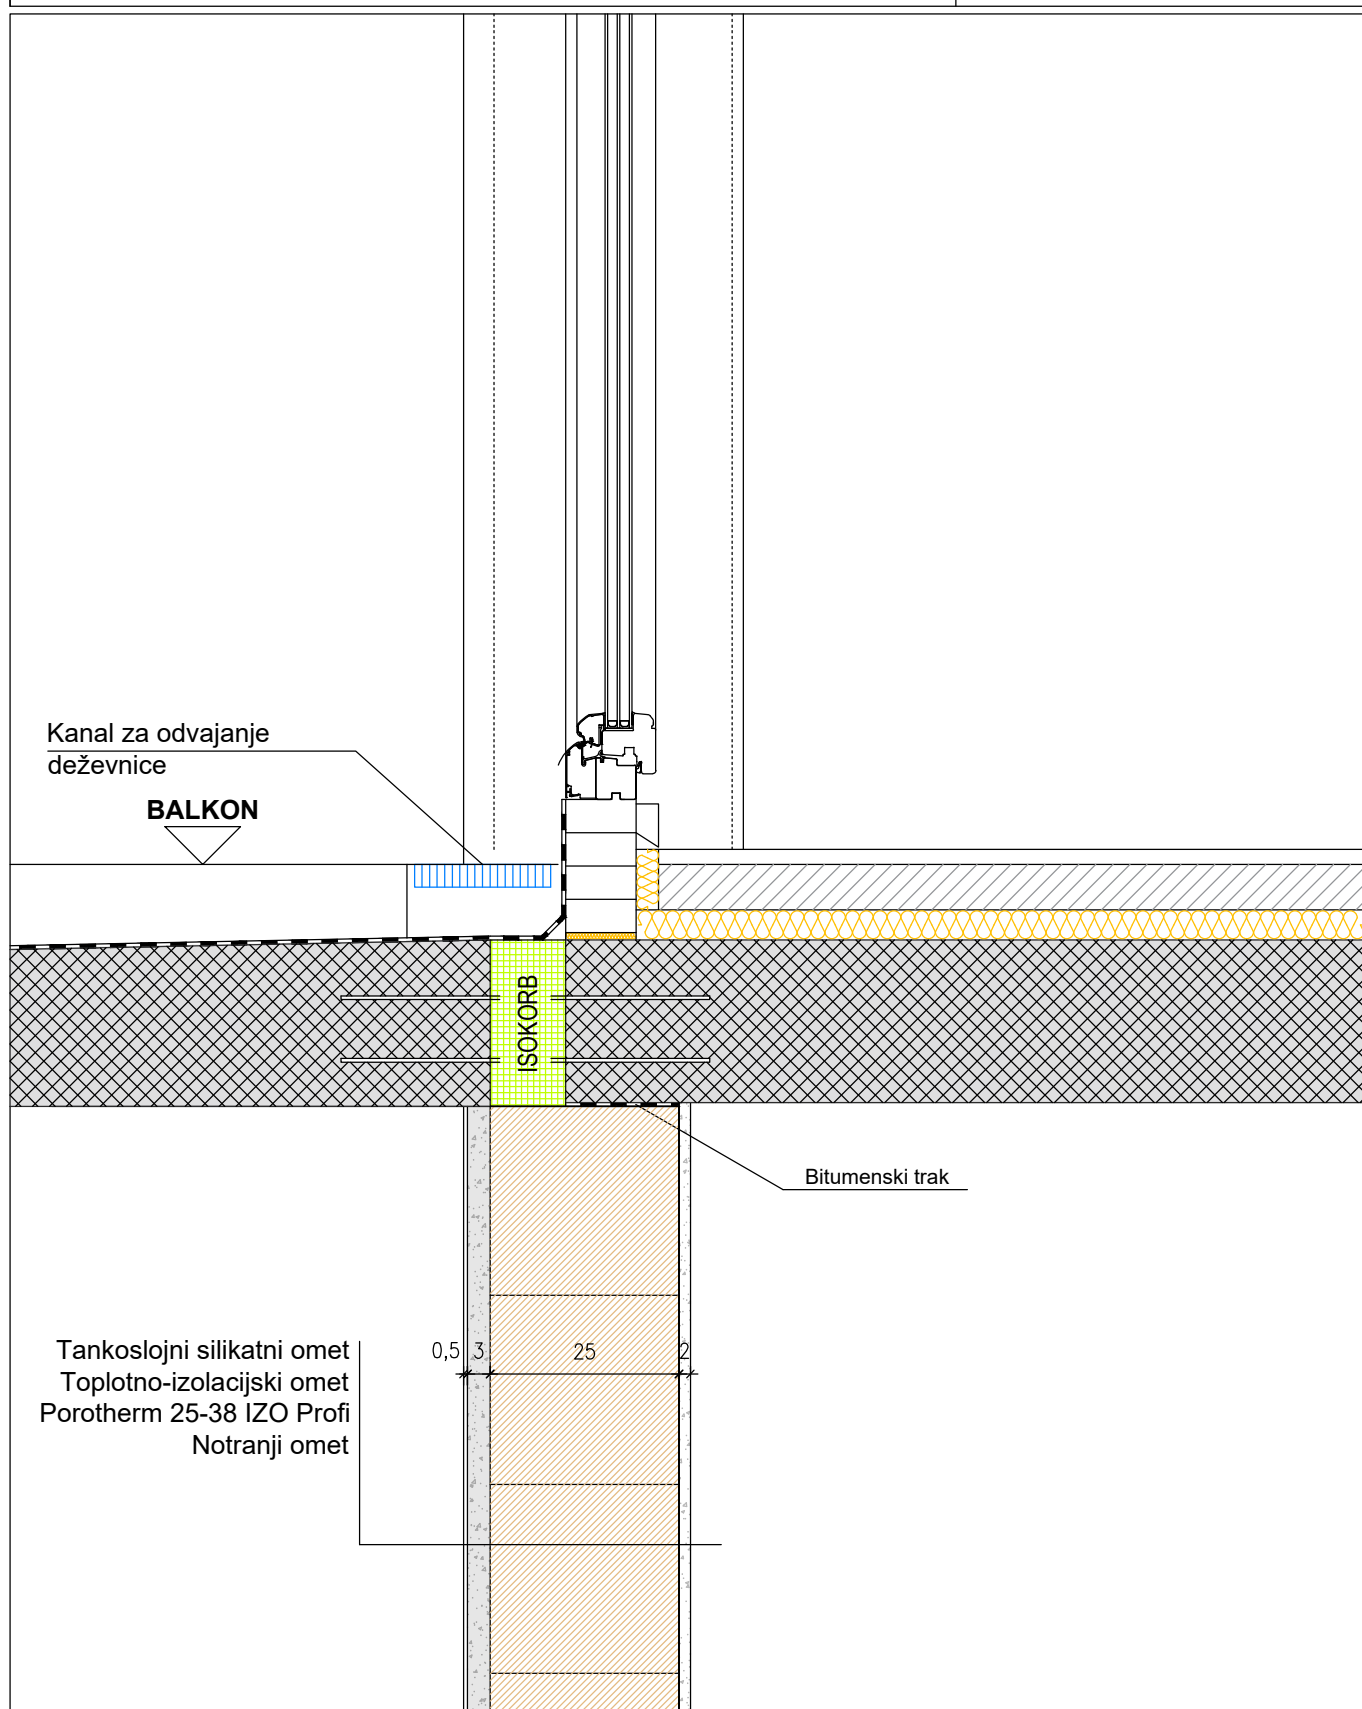

Detajl spoja med balkonom in
stropno ploščo

M 1:10 (DIN A4)